



**CITY OF PLANO
COUNCIL AGENDA ITEM**

CITY SECRETARY'S USE ONLY				
<input type="checkbox"/> Consent <input type="checkbox"/> Regular <input type="checkbox"/> Statutory				
Council Meeting Date:		01/25/16		
Department:		Engineering		
Department Head:		Caleb Thornhill, PE		
Agenda Coordinator (include phone #): Kathleen Schonne (7198)				Project No. 6662
CAPTION				
To approve a Professional Services Agreement by and between the City of Plano and Jerry Parche', Consulting Engineers, in the amount of \$239,385, for Water Rehab Belleview and Ranch Estates; and authorizing the City Manager to execute all necessary documents.				
FINANCIAL SUMMARY				
<input type="checkbox"/> NOT APPLICABLE <input type="checkbox"/> OPERATING EXPENSE <input type="checkbox"/> REVENUE <input checked="" type="checkbox"/> CIP				
FISCAL YEAR: 2015-16	Prior Year (CIP Only)	Current Year	Future Years	TOTALS
Budget	0	255,000	2,300,000	2,555,000
Encumbered/Expended Amount	0	0	0	0
This Item	0	-239,385	0	-239,385
BALANCE	0	15,615	2,300,000	2,315,615
FUND(S): WATER CIP				
<p>COMMENTS: Funding is available in the 2015-16 Water CIP for this item. Professional services for this water rehabilitation project, in the amount of \$239,385, will leave a current year balance of \$15,615 for future project expenditures.</p> <p>STRATEGIC PLAN GOAL: Obtaining professional engineering services for improvements to Plano's water system relates to the City's goal of a Financially Strong City with Service Excellence.</p>				
SUMMARY OF ITEM				
This agreement is for engineering design services to include improvement of approximately 10,760 feet of 8-inch water line rehabilitation at the following twelve (12) locations:				
<ol style="list-style-type: none"> 1. Crest Forest Circle - End of Circle to End of Circle 2. Ridgeglen Circle - End of Circle to End of Circle 3. Stone Crest Circle -End of Circle to End of Circle 4. Camino Drive - Los Rios Boulevard to End 5. Carrizo Drive - Cul-de-sac to Cielo Drive 6. Anita Drive - Carrizo Drive to Merriman Drive 7. Rico Drive - Carrizo Drive to Camino Drive 8. Ranch Estates Drive - Carrizo Drive to Merriman Drive 9. Covina Drive - Carrizo Drive to Camino Drive 10. Cielo Drive - Carrizo Drive to Merriman Drive 11. Ridgewood Drive - 14th Street to Hillridge Drive 12. Rollingridge Circle - End of Circle to End of Circle 				
The contract fee is for \$ 239,385.00 and is detailed as follows:				



**CITY OF PLANO
COUNCIL AGENDA ITEM**

BASIC SERVICES

1. Research and Data Collection	\$ 4,000.00
2. Design Survey	44,000.00
3. Easement Requirements	0.00
4. Preliminary Design	97,200.00
5. Final Design	74,000.00
6. Bid Phase	4,600.00
7. Construction Administration	7,085.00
8. Construction Control Survey	<u>500.00</u>
TOTAL BASIC FEE	231,385.00

SPECIAL SERVICES

1. Temporary Easement Documents(2@ 2,000/ea.)	4,000.00
2. Permanent Easement Documents(2@ 2,000/ea.)	<u>4,000.00</u>
TOTAL SPECIAL SERVICES	\$ 8,000.00

TOTAL FEE **\$ 239,385.00**

Funding is available from the 2015-16 Community Investment Program. Staff feels the fee is reasonable for this project estimated to cost \$ 2,300,000.00.


List of Supporting Documents:

Location Maps


Professional Services Agreement

Other Departments, Boards, Commissions or Agencies

N/A

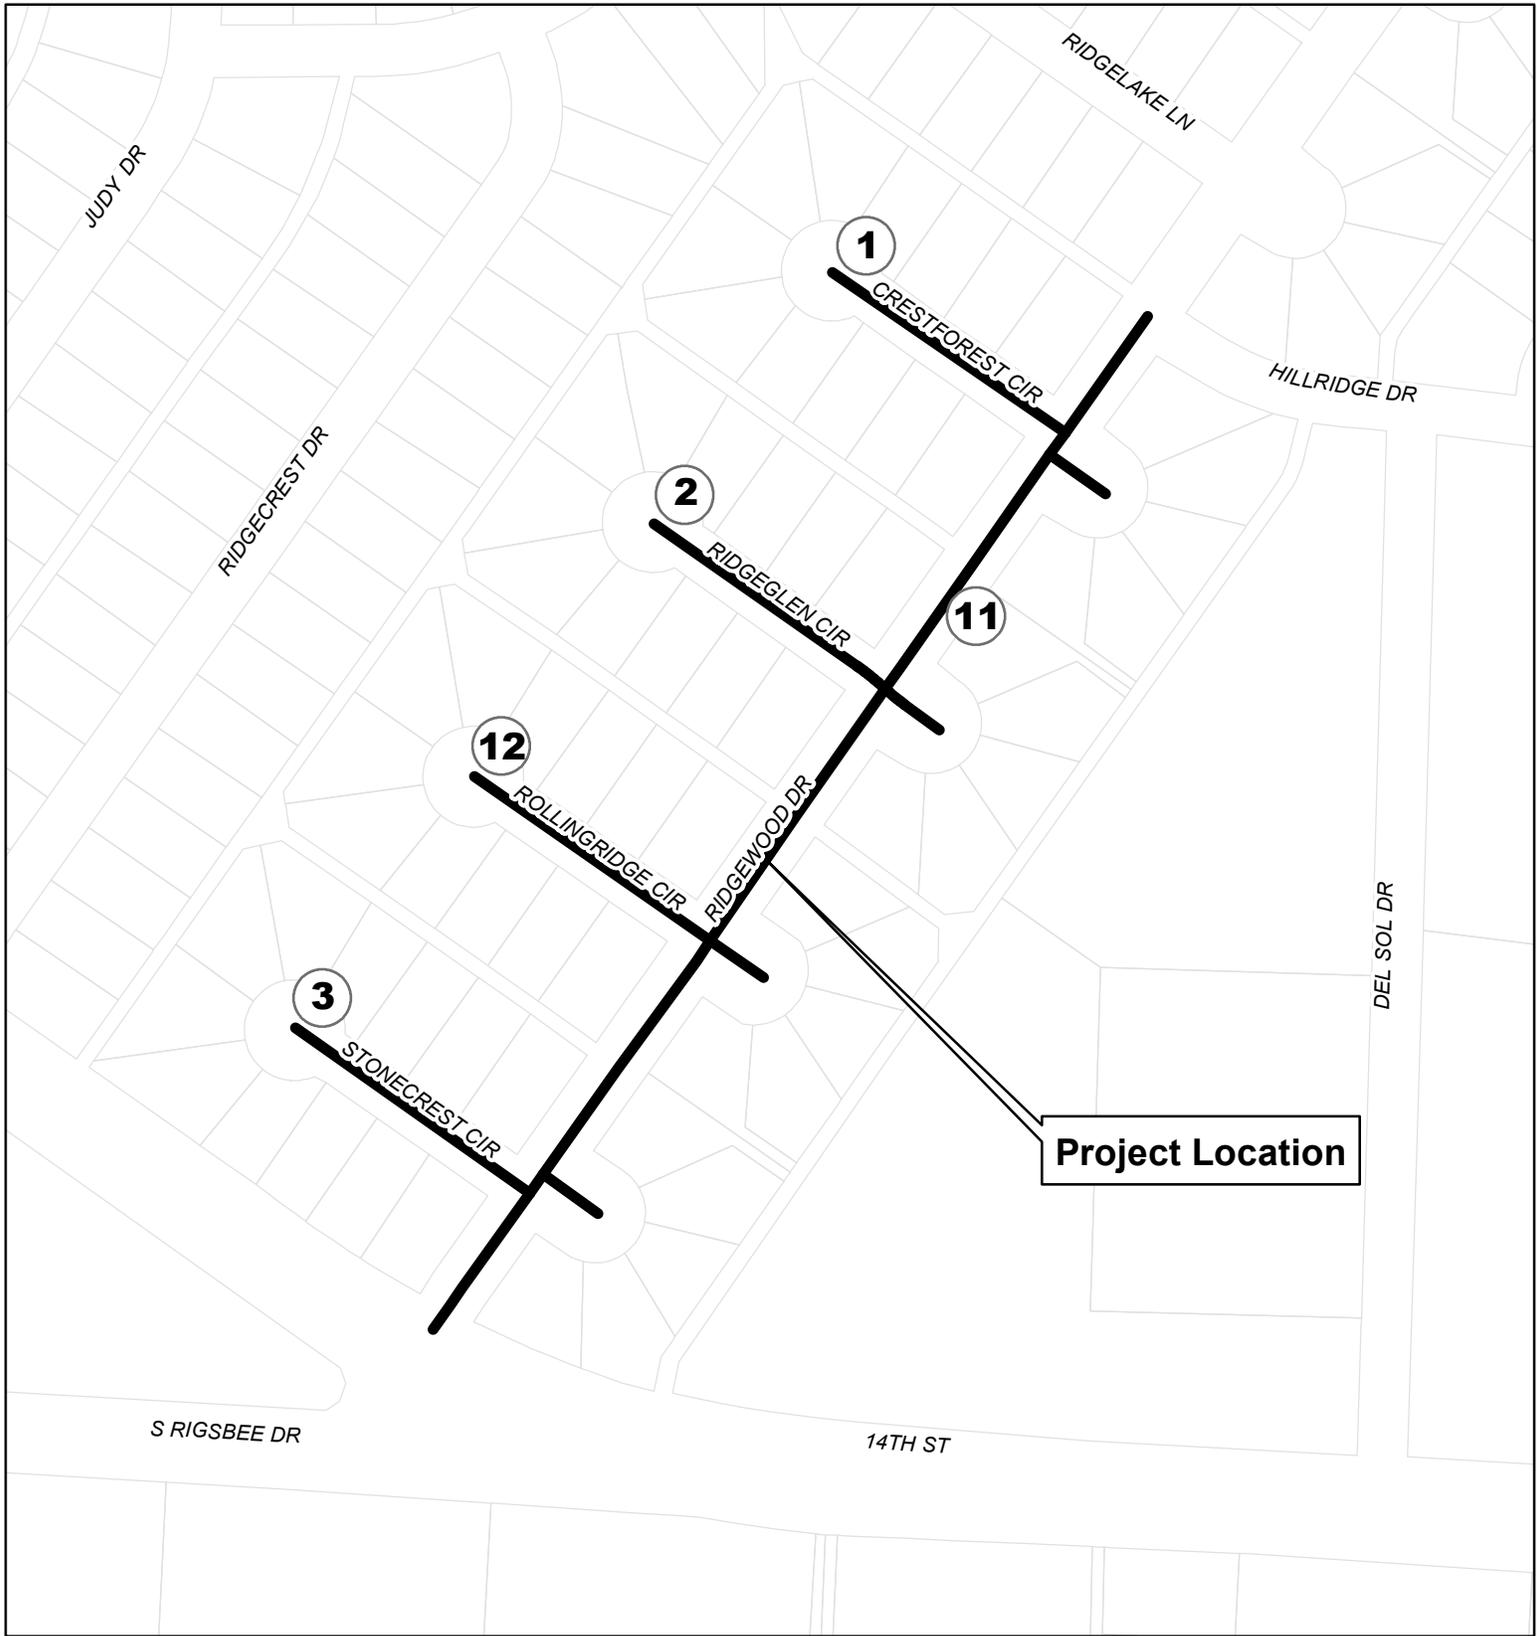


georgetau.C:\Projects\Engineering\Locator\Maps\12-16-2015_Project 6662 Belleview and Ranch Estates\Belleview and Ranch Estates1.mxd


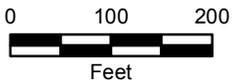


City of Plano GIS Division
December, 2015

**Belleview and Ranch Estates
Water Rehab
Project No. 6662
1 of 2**

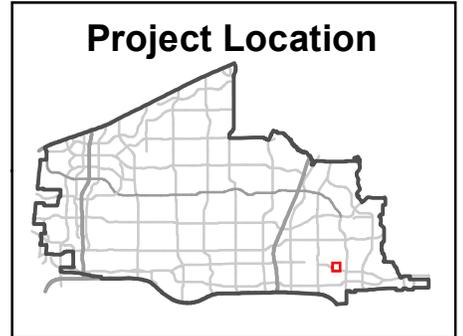


georgetau C:\Projects\Engineering\Locator\Maps\12-16-2015_Project 6662 Bellevue and Ranch Estates\Bellevue and Ranch Estates2.mxd

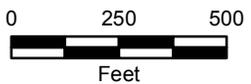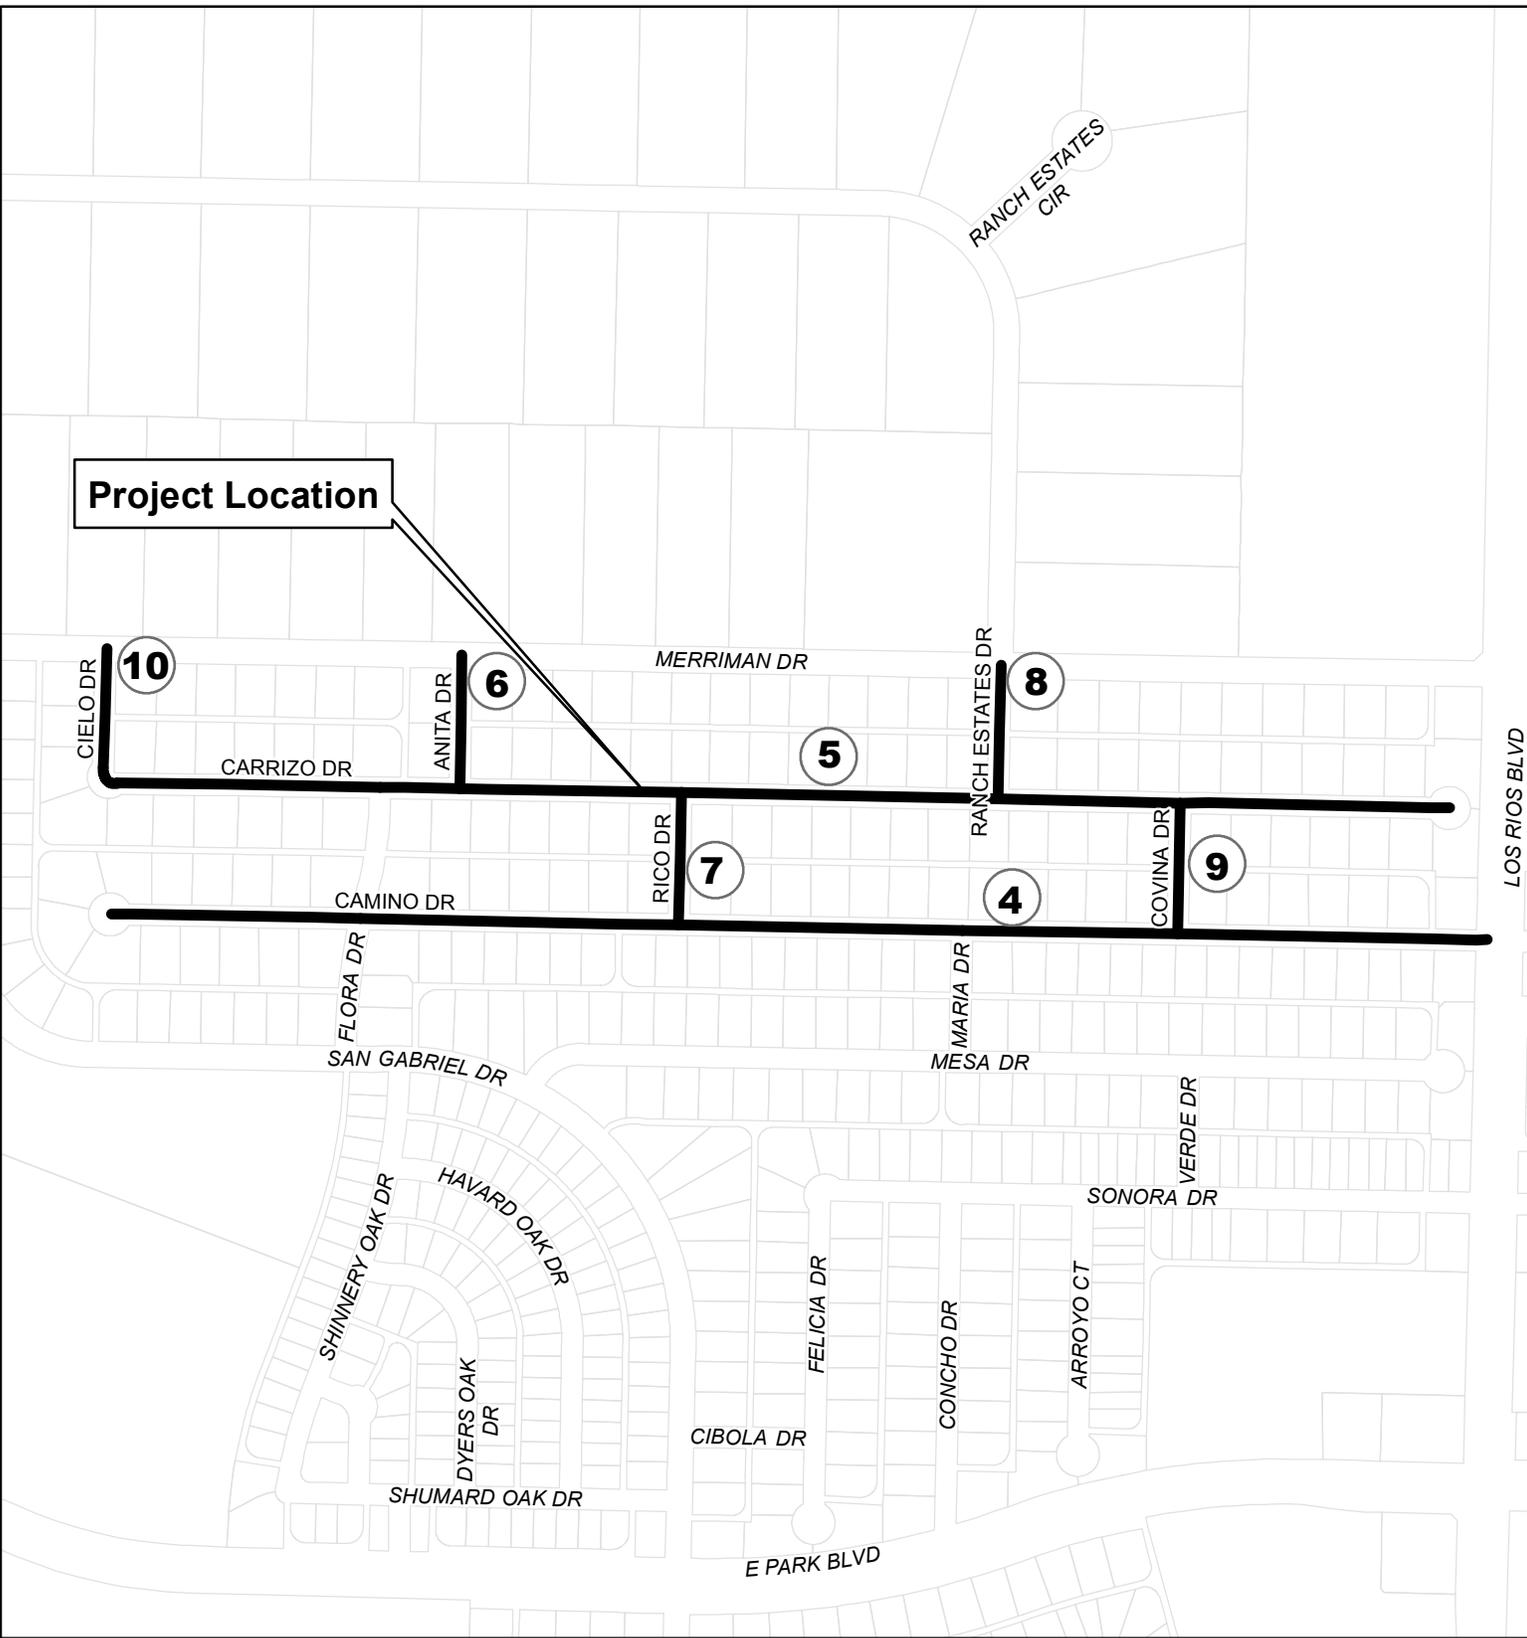

**Bellevue and Ranch Estates
Water Rehab
Project No. 6662
2 of 2**

Project Location

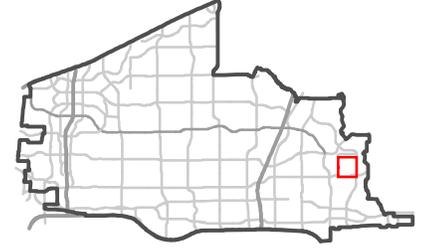

WATER REHAB BELLEVIEW AND RANCH ESTATES

PROJECT NO. 6662

PROFESSIONAL SERVICES AGREEMENT

THIS AGREEMENT is made and entered by and between the **CITY OF PLANO, TEXAS**, a Home-Rule Municipal Corporation, hereinafter referred to as "City", and **JERRY PARCHE', INDIVIDUALLY AND AS SOLE PROPRIETOR, D/B/A JERRY PARCHE' CONSULTING ENGINEERS, a SOLE PROPRIETORSHIP**, hereinafter referred to as "Engineer", to be effective from and after the date as provided herein.

WITNESSETH:

WHEREAS, the City desires to engage the services of the Engineer to prepare construction plans, specifications, details and special provisions and to perform other related engineering services in connection with the **WATER REHAB BELLEVIEW AND RANCH ESTATES** project located in the City of Plano, Collin County Texas, hereinafter referred to as the "Project"; and

WHEREAS, the Engineer desires to render such engineering services for the City upon the terms and conditions provided herein.

NOW, THEREFORE, for and in consideration of the covenants contained herein, and for the mutual benefits to be obtained hereby, the parties hereto agree as follows:

I. Employment of the Engineer

The City hereby agrees to retain the Engineer to perform professional engineering services in connection with the Project. Engineer agrees to perform such services in accordance with the terms and conditions of this Agreement.

II. Scope of Services

The parties agree that Engineer shall perform such services as are set forth and described in Exhibit "A", which is attached hereto and thereby made a part of this Agreement. The parties understand and agree that deviations or modifications in the form of written contract modifications may be authorized from time to time by the City.

Engineer shall perform his or her professional engineering services with the professional skill and care ordinarily provided by competent engineers practicing in the same or similar locality and under the same or similar circumstances and professional

license. All such professional services shall be performed as expeditiously as is prudent considering the ordinary professional skill and care of a competent engineer.

III. Schedule of Work

The Engineer agrees to commence work immediately upon execution of this Agreement, and to proceed diligently with said work, except for delays beyond the reasonable control of Engineer, to completion as described in the Completion Schedule, attached hereto as Exhibit "B" and thereby made a part of this Agreement.

IV. Compensation and Method of Payment

The parties agree that Engineer shall be compensated for all services provided pursuant to this Agreement in the amount and manner described and set forth in the Payment Schedule attached hereto and incorporated herein as Exhibit "C". The contract amount specified in Exhibit "C" shall not be exceeded without the written permission of the City.

V. Information to be Provided by the City

The City agrees to furnish, prior to commencement of work, all that information requested by Engineer and available in City's files.

VI. Insurance

Engineer agrees to meet all insurance requirements, and to require all consultants who perform work for Engineer to meet all insurance requirements, as set forth on Exhibit "D", which is attached hereto and thereby made a part of this Agreement.

Engineer agrees to notify the City of any changes in insurance policy coverage, including but not limited to changes in limits and cancellation. The Engineer shall notify the City in writing of any changes within forty-eight (48) hours of the change. The Engineer's notice shall include a description of the changes and how those changes vary from the insurance requirements of the contract/agreement.

VII. INDEMNITY

THE ENGINEER SHALL INDEMNIFY AND HOLD HARMLESS THE CITY, ITS OFFICERS, OFFICIALS, AGENTS AND EMPLOYEES FROM AND AGAINST ALL CLAIMS, CAUSES OF ACTION, LOSSES, LAWSUITS, JUDGMENTS, FINES, PENALTIES, COSTS, DAMAGES, OR LIABILITY OF ANY CHARACTER, TYPE OR DESCRIPTION INCLUDING WITHOUT LIMITATION, ALL EXPENSES OF LITIGATION, INCLUDING EXPERT OR CONSULTANT FEES, COURT COSTS, AND

ATTORNEY'S FEES, RESULTING FROM PERSONAL INJURY (INCLUDING DEATH), PROPERTY DAMAGE OR OTHER HARM, TO THE EXTENT SUCH PERSONAL INJURY, PROPERTY DAMAGE OR HARM ARISES OUT OF OR IS OCCASIONED BY THE NEGLIGENCE, INTENTIONAL TORT, INTELLECTUAL PROPERTY INFRINGEMENT, OR FAILURE TO PAY OBLIGATIONS OWED BY THE ENGINEER, ITS OFFICERS, AGENTS, EMPLOYEES, CONSULTANTS, AND REPRESENTATIVES, IN THE PERFORMANCE OF THIS AGREEMENT.

IF THE CITY DEFENDS AN ACTION, CLAIM, LAWSUIT OR OTHERWISE INCURS ATTORNEY'S FEES AS A RESULT OF AN INDEMNIFIED CLAIM AS STATED ABOVE, ENGINEER AGREES TO REIMBURSE THE CITY IN PROPORTION TO THE ENGINEER'S LIABILITY.

VIII. Independent Contractor

Engineer covenants and agrees that Engineer is an independent contractor and not an officer, agent, servant or employee of City; that Engineer shall have exclusive control of and exclusive right to control the details of the work performed hereunder and all persons performing same, and shall be responsible for the acts and omissions of its officers, agents, employees, contractors, subcontractors and consultants; that the doctrine of respondeat superior shall not apply as between City and Engineer, its officers, agents, employees, contractors, subcontractors and consultants, and nothing herein shall be construed as creating a partnership or joint enterprise between City and Engineer.

IX. Assignment and Subletting

The Engineer agrees that neither this Agreement nor the work to be performed hereunder will be assigned or sublet without the prior written consent of the City. The Engineer further agrees that the assignment or subletting of any portion or feature of the work or materials required in the performance of this Agreement shall not relieve the Engineer from its full obligations to the City as provided by this Agreement.

X. Audits and Records/Prohibited Interest

The Engineer agrees that at any time during normal business hours and as often as City may deem necessary, Engineer shall make available to representatives of the City for examination all of its records with respect to all matters covered by this Agreement, and will permit such representatives of the City to audit, examine, copy and make excerpts or transcripts from such records, and to make audits of all contracts, invoices, materials, payrolls, records of personnel, conditions of employment and other data relating to all matters covered by this Agreement, all for a period of one (1) year from the date of final settlement of this Agreement or for such other or longer period, if any, as may be required by applicable statute or other lawful requirement.

The Engineer agrees that it is aware of the prohibited interest requirements of the City Charter and Code of Conduct and will abide by the same. Further, a lawful representative of Engineer shall execute the affidavit shown in Exhibit "E". Engineer understands and agrees that the existence of a prohibited interest during the term of this contract will render the contract voidable.

XI. Contract Termination

The parties agree that City shall have the right to terminate this Agreement with or without cause upon thirty (30) days written notice to Engineer. In the event of such termination, Engineer shall deliver to City all finished or unfinished documents, data, studies, surveys, drawings, maps, models, reports, photographs or other items prepared by Engineer in connection with this Agreement. Engineer shall be entitled to compensation for any and all work completed to the satisfaction of City in accordance with the provisions of this Agreement prior to termination.

XII. Engineer's Opinion of Probable Construction Costs

The parties recognize and agree that any and all opinions of probable construction costs prepared by Engineer in connection with the Project represent the best judgment of Engineer as a design professional familiar with the construction industry, but that the Engineer does not guarantee that any bids solicited or received in connection with the Project will not vary from opinions prepared by Engineer.

XIII. Ownership of Documents

Original drawings and specifications are the property of the Engineer; however, the Project is the property of the City and Engineer may not use the drawings and specifications therefor for any purpose not relating to the Project without City's consent. City shall be furnished with such reproductions of drawings and specifications as City may reasonably require. Upon completion of the work or any earlier termination of this Agreement under Article XI, Engineer will revise drawings to reflect changes made during construction and he will promptly furnish the City with one (1) complete set of reproducible record prints. Prints shall be furnished, as an additional service, at any other time requested by City. All such reproductions shall be the property of the City who may use them without Engineer's permission for any proper purpose including, but not limited to, additions to or completion of the Project. However, use of the documents for other than their intended purpose shall be at the sole risk of the City.

XIV. Complete Contract

This Agreement, including the Exhibits lettered "A" through "E", constitute the entire agreement by and between the parties regarding the subject matter hereof and supersedes all prior or contemporaneous written or oral understandings. This

Agreement may only be amended, supplemented, modified or canceled by a duly executed written instrument.

XV. Mailing of Notices

Unless instructed otherwise in writing, Engineer agrees that all notices or communications to City permitted or required under this Agreement shall be addressed to City at the following address:

City of Plano
Attn: James Caswell, PE
Engineering Department, Suite 250
P.O. Box 860358
Plano, TX 75086-0358

City agrees that all notices or communications to Engineer permitted or required under this Agreement shall be addressed to Engineer at the following address:

Jerry Parche' Consulting Engineers
Attn: Jerry Parche', PE
1301 South Bowen Road, Suite 300
Arlington, TX 76013

All notices or communications required to be given in writing by one party or the other shall be considered as having been given to the addressee on the date such notice or communication is posted by the sending party.

XVI. Miscellaneous

A. Paragraph Headings:

The paragraph headings contained herein are for convenience only and are not intended to define or limit the scope of any provision in this Agreement.

B. Contract Interpretation:

Although this Agreement is drafted by the City, should any part be in dispute, the parties agree that the Agreement shall not be construed more favorably for either party.

C. Venue/Governing Law:

The parties agree that the laws of the State of Texas shall govern this Agreement, and that it is performable in Collin County, Texas. Exclusive venue shall lie in Collin County, Texas.

D. Successors and Assigns:

City and Engineer, and their partners, successors, subcontractors, executors, legal representatives, and administrators are hereby bound to the terms and conditions of this Agreement.

E. Severability:

In the event a term, condition, or provision of this Agreement is determined to be void, unenforceable, or unlawful by a court of competent jurisdiction, then that term, condition, or provision, shall be deleted and the remainder of the Agreement shall remain in full force and effect.

F. Effective Date:

This Agreement shall be effective from and after execution by both parties hereto.

G. Authority to Sign:

The undersigned officers and/or agents of the parties hereto are the properly authorized officials and have the necessary authority to execute this Agreement on behalf of the parties hereto.

SIGNED on the date indicated below.

**JERRY PARCHE' INDIVIDUALLY AND AS
SOLE PROPRIETOR D/B/A
JERRY PARCHE' CONSULTING ENGINEERS
A Sole Proprietorship**

DATE: _____

BY: _____
Jerry Parche', Individually and as
SOLE PROPRIETOR

CITY OF PLANO, TEXAS

DATE: _____

BY: _____
Bruce D. Glasscock
CITY MANAGER

APPROVED AS TO FORM:

Paige Mims
CITY ATTORNEY

ACKNOWLEDGMENTS

STATE OF TEXAS §
 §
COUNTY OF TARRANT §

This instrument was acknowledged before me on the _____ day of _____, 2016, by **JERRY PARCHE’, INDIVIDUALLY AND AS SOLE PROPRIETOR, D/B/A JERRY PARCHE’ CONSULTING ENGINEERS, a SOLE PROPRIETORSHIP**, individually and on behalf of said sole proprietorship.

Notary Public, State of Texas

STATE OF TEXAS §
 §
COUNTY OF COLLIN §

This instrument was acknowledged before me on the _____ day of _____, 2016, by **BRUCE D. GLASSCOCK, CITY MANAGER**, of the **CITY OF PLANO, TEXAS**, a Home-Rule Municipal Corporation, on behalf of said municipal corporation.

Notary Public, State of Texas

**EXHIBIT A
SCOPE OF SERVICES
WATER REHAB
BELLEVIEW AND RANCH ESTATES
PROJECT NUMBER 6662**

PROJECT DESCRIPTION:

Upgrade existing water lines to 8" at the following locations: (1) Crest Forest Circle – End of Circle to End of Circle (approximately 420 linear feet), (2) Ridgeglen Circle –End of Circle to End of Circle (approximately 425 linear feet), (3) Stone Crest Circle –End of Circle to End of Circle (approximately 425 linear feet), (4) Camino Drive –Los Rios to End (approximately 3,245 linear feet), (5) Carrizo Drive –Cul-de-sac to Cielo Drive (approximately 3,245 linear feet), (6) Anita Drive – Carrizo Drive to Merriman Drive (approximately 275 linear feet), (7) Rico Drive – Carrizo Drive to Camino Drive (approximately 275 linear feet), (8) Ranch Estates Drive – Carrizo Drive to Merriman Drive (approximately 275 linear feet), (9) Covina Drive – Carrizo Drive to Camino Drive (approximately 275 linear feet), (10) Cielo Drive –Carrizo Drive to Merriman Drive (approximately 275 linear feet), (11) Ridgewood Drive -14th street to Hillridge Drive (approximately 1,200 linear feet), (12) Rollingridge Circle –End of Circle to End of Circle (approximately 425 linear feet). Survey will extend 100 feet up all side streets.

Water line installation shall include all related appurtenances (such as: valves, services, fire hydrants, etc.). Additional fire hydrants shall be installed if existing fire hydrants are more than 500' apart. Otherwise, fire hydrants will typically be installed near an existing hydrant (typically to be replaced on this project). Normal sanitary sewer location is at the street centerline. Normal water line location is 10' off the street centerline, which is 3' off existing curb face for a 26'(f-f) street width and would (with a 3' c-c separation between the existing and proposed waterlines) be replaced at the curb face. For a 36' (f-f) street width, the normal water line location would be 8' off the existing curb face and would be replaced at 5' off the existing curb face. However, if the existing water lines are in a non-standard location, the replacement location will vary. All services and meter boxes will be replaced. All existing meters, which fall in a walk or driveway, will need to be relocated out of the walk or driveway with the project. Barrier free ramps will need to be replaced on all street corners at street intersections and installed for mid-block crossings unless they are up to current standards. Barrier free ramps at alleys will not be replaced unless there is a need to replace the alley approach due to the water line construction location or a poor condition of the alley approach itself.

DESIGN PACKAGES:

Design and surveying for the two subdivision locations listed above will be completed and bid for construction as one package.

BASIC SERVICES:

A. Design Standards

1. This project shall be designed in accordance with the following:
 - Geodetic Monumentation Manual
 - Manual for Right-of-Way Management
 - Storm Drainage Design Manual
 - Stream Bank Stabilization Manual
 - Erosion & Sediment Control Manual
 - Thoroughfare Standards Rules & Regulations
 - Manual for the Design of Water & Sanitary Sewer Lines
 - Standard Construction Details
 - NCTCOG Standard Specifications for Public Works Construction –Third Edition -1998
 - Special Provisions to Standard Specifications for Public Works Construction - 1997
 - Sample Plan Set
 - Parks Department Standard Details for Landscaping and Irrigation
2. All plans submitted to the City shall be signed and sealed in accordance with state law.

B. Research and Data Collection –

1. Meet with City of Plano engineering staff and obtain design criteria, pertinent utility plans, street plans, plats and right-of-way maps, existing easement information, and other information available for the project area.
2. Meet with the City of Plano project manager and conduct an on-site review and walk through.
3. The extent of replacement due to existing condition of pavement, curb, sidewalk and driveways will be determined and provided to the consultant by City Engineering Dept. staff (after obtaining input from the City Public Works Dept.) with the first plan review and will be shown by

consultant on plans and included in the project. The extent of replacement for these items due to project construction will be determined and recommended by the consultant. This will depend upon where the water line replacement occurs. If water line work requires replacement of the adjacent curb, then lead walks and drives must be replaced. Drives replaced must have a minimum 4' section with a 2% cross slope matching existing walk.

C. Design Survey –

1. Establish a horizontal and vertical control network and project control baseline for the project areas. The network and baseline are to be tied into the existing City of Plano control network.
2. Establish horizontal and vertical project control monumentation.
3. Tie right-of-way lines and corners, property lines and corners, buildings, fence lines, trees 4-inches in diameter and larger, edges of pavements and all other visible surface features to the project control baseline. Existing utility structures shall be shown and referenced by utility name (i.e. Oncor Elec., Verizon Telephone, Atmos Gas, Etc.). Franchise utilities shall be located by the utility or Dig Tess, and field markings (e.g. paint, flagging) will be picked up by survey. Water valves shall require top of nut shots.
4. Vertical topographic information tying pavement, drives, walls, manholes (top and inverts), storm drain inlets (top and inverts), and other improvements as needed within the project areas for the design and include the entire area between ROW lines. Provide roadway cross sections at a fifty-foot (50') interval relative to the project baseline and at all driveways or other critical locations. Cross sections are for project design review and quantity takeoffs and will be a part of the preliminary and final construction plan sets. However, plotted cross sections are only required to be included in the plans in cases where the roadway replacement includes the curb or where driveways are to be replaced. In these cases a curb grade design through the replacement area will also be required on the plans.
5. When underground utilities are exposed by City, tie to project control baseline.
6. Identify the street address of all adjacent properties to the proposed construction and show on drawings.

D. Right-of-way and Easement Requirements –

1. Prepare a preliminary list of right-of-way parcels and easements necessary to construct the project (if any). Submit to the City of Plano as soon as possible and prior to the preliminary plan submittal.
2. Meet with the City of Plano Staff to determine easement and right-of-way requirements for preparation of field notes and exhibits.

E. Preliminary Design –

1. Prepare preliminary construction plans. Prepare the following sheets (22" x 34") at the engineering scale indicated:
 - Cover sheet.
 - Project layout control sheet(s). Scale 1"= 100'.
 - General Notes
 - Quantity sheet with sheet by sheet quantity breakdown.
 - Typical sections and detail sheets.
 - Construction phasing and temporary traffic control sheets, Scale 1"= 20' (scale may be reduced with approval)
 - Water line plan & profile sheets for water improvements. Scale 1"= 20' H; 1"=5' V. Profiles are required only for waterlines of 12" or larger diameter, at points where the proposed water line is in conflict with other existing utilities (typically sanitary sewer or storm drain lines) or at locations where the water line must be bored. Sheets should show: existing topographic features; existing utilities; property addresses with individual lot property lines; easements; public ROW lines; horizontal alignment of existing and proposed pipelines; plan view of existing and proposed waterlines; sidewalk; driveway and pavement replacement; existing and proposed curb profile if the curb or driveway is to be replaced. Otherwise plot the pavement elevation above the proposed water line.
 - SWPPP/Erosion Control sheets meeting EPA and City of Plano requirements. Scale 1"= 40'.
 - SWPPP Narrative sheet.
 - Cross-sections. Scale 1"=20' H; 1"= 2'V. See Design Survey section for instructions pertaining to plotting requirements.

Information required can be combined on sheets if the information can be clearly shown and is approved by the City of Plano project manager.

2. Coordinate with affected utilities such as water, gas, telephone, cable TV and electric to obtain accurate information for the location of their facilities.
3. Prepare outline of any special technical specifications needed for the project (if any).
4. Prepare an estimate of construction quantities and develop the preliminary statement of probable construction cost.
5. Submit 5 sets of preliminary plans, and 1 copy of an outline of special technical specifications and preliminary statement of probable construction cost to the City for review.

- Engineering
- Public Works
- Inspectors

- Transportation
- Parks (Not required for this project)
- File

6. Meet with City of Plano staff to discuss City comments on preliminary plans, specifications and cost estimates.
7. Provide a CD-ROM with an electronic PDF format half size set of preliminary utility coordination drawings (11" x 17" sheets to scale) to the City for distribution to the franchise utility companies affected by the construction. Utility coordination drawings shall include (as a minimum) the cover sheet, typical sections, paving sheets, utilities and cross sections. If other sheets are ready at this point, they shall be included as well.

F. Final Design –

1. Revise preliminary plans incorporating comments from the City of Plano.
2. Incorporate comments from the utility companies.
3. Finalize construction plans for proposed improvements.
4. Finalize special technical specifications and special conditions (if any).
5. Incorporate standard details into the construction plans and prepare additional details as required.
6. City shall provide TDLR/Registered Accessibility Specialist (RAS) plan review/coordination services (no such services to be performed by Consultant), if required.
7. Take off final construction quantities and prepare final construction cost estimates.
8. Submit 5 sets of pre-final plans and 1 set of special technical specifications, draft bid schedule and final statement of probable construction cost to the City for review.
9. Provide a CD-ROM with an electronic PDF format half size set of the final plans (11" x 17" sheets to scale) to the City for distribution to the franchise utility companies affected by the construction.
10. Incorporate City final comments into the plans and bid documents.
11. If required, attend a utility coordination meeting to start relocation process with affected franchise utilities.

G. Bid Phase Services –

Bid Phase Services assume all improvements designed under this contract will be contracted as one contract bid.

1. Assist the City staff in advertising for bids.
2. Submit three sets of final blue line prints, three bound copies of the bid documents and one unbound original bid document set to the City of Plano.
3. Provide a CD-ROM with an electronic PDF format half size set of the final plans (11" x 17" sheets to scale) to the City for utility distribution and publishing on Bidsync for bidders.
4. Assist City staff in conducting a pre-bid conference, if required.
5. Prepare and distribute addenda to bid documents as necessary.

6. Attend the bid opening and assist City staff as required.
7. Provide bid tabulation to the City of Plano within four working days of the bid letting.
8. Evaluate the low and second low bidders. Prepare letter of recommendation to the City of Plano for awarding a contract to the lowest responsible bidder within four working days of the bid letting.
9. Assist City staff in a pre-construction conference.
10. Furnish eleven (11) full size (22" x34") and four (4) half size (11" x 17") sets of final construction plans and five (5) sets of the contract documents manual to the City for construction.

H. Construction Administration –

Construction Phase Services assume all improvements designed under this contract will be contracted as one contract.

1. Provide up to 1 site visit per month (Max. 3 months) by the design engineer with a written inspection report submitted to the City for each visit if requested by the City.
2. Provide written responses to requests for information, review of material data submittals or clarifications.
3. Prepare plan and quantity revisions for use in change orders if requested by the city of Plano. The City of Plano will prepare the actual change order and get it executed by the contractor.
4. Assist the City staff in conducting the final inspection.
5. Recommend final acceptance of work when acceptable.
6. Prepare construction "Record Drawings" based upon mark-ups and information provided by the construction contractor(s). Submit one blackline set to the City and two (2) CD-ROM disks containing scanned images of the 22" x 34" final "as constructed" blackline drawings (with "record drawing stamps" bearing the signature of the Engineer and the date). The drawings shall be scanned 1 to 1 as Group 4 TIF files at a minimum resolution of 200 dots per inch and a maximum resolution of 400 dots per inch. The TIF files shall be legible and shall include any post processing that may be required to enhance image quality (e.g., de-speckling, de-shading, de-skewing, etc.). Each file shall be named in numeric order.

I. Construction Control Survey –

1. Set vertical and horizontal control stakes for construction at 500' intervals, or a minimum of one at each end of the project. Provide electronic copy of survey files to Contractor.

SPECIAL SERVICES:

A. Right-of-Way and Easement Surveying –

1. Prepare a metes and bounds description and an 8-1/2" x 11" exhibit for two (2) temporary construction easements on a per tract basis. Deliver three (3) reviewed and approved originals to the City.
2. Prepare a metes and bounds description and an 8-1/2" x 11" exhibit for two (2) Permanent easements on a per tract basis. Deliver three (3) reviewed and approved originals to the City.
3. Prepare exhibits with the field notes first and drawings second.

EXHIBIT B
COMPLETION SCHEDULE
WATER REHAB
BELLEVIEW AND RANCH ESTATES
PROJECT No. 6662

Activity	Completion Time (Calendar Days)
1. Notice to Proceed	0
2. Research and Data Collection	21
3. Design Survey and Concept Waterline Layout	75
4. City Review	30
5. Preliminary Design	100
6. City Review	30
7. Final Design (Pre-Final Submittal) / ROW & Easement Documents	80
8. City Review	30
9. Final Design/ Documents for Bidding	30
10. City Review	30
11. Advertise for Bids/Receive Bids	30
12. Recommendation	7
13. Prepare Council Agenda	21
14. Council Award	0
15. Prepare/Execute Contract	45
16. Schedule Preconstruction	14
17. Notice to Proceed	14
18. Construction	365

**EXHIBIT C
PAYMENT SCHEDULE
WATER REHAB
BELLEVIEW AND RANCH ESTATES
PROJECT No. 6662**

WORK STAGE SUBMITTAL OR COMPLETION	TOTAL
1. Research and Data Collection	\$ 4,000.00
2. Design Survey	\$ 44,000.00
3. Easement Requirements	\$ 0.00
4. Preliminary Design	\$ 97,200.00
5. Final Design	\$ 74,000.00
6. Bid Phase	\$ 4,600.00
7. Construction Administration	\$ 7085.00
8. Construction Control Survey	\$ 500.00
Total Basic Fee	<u>\$ 231,385.00</u>
9. Special Services –	
a. Temporary Easement Documents (2 @\$ <u>2,000.00</u> / ea.)	\$ 4,000.00
b. Permanent Easement Documents (2@\$ <u>2,000.00</u> /ea.)	\$ 4,000.00
Total Special Services	<u>\$ 8,000.00</u>
Total Fee	<u>\$ 239,385.00</u>

EXHIBIT "D"
ENGINEERING
INSURANCE

INSURANCE: (Review this section carefully with your insurance agent prior to bid or proposal submission. See "Insurance Checklist" on the last page or specific coverages applicable to this contract).

1. General Insurance Requirements:

- 1.1 The Engineer (hereinafter called "Engineer") shall not start work under this contract until the Engineer has obtained at his own expense all of the insurance called for here under and such insurance has been approved by the City. Approval of insurance required of the Engineer will be granted only after submission to the Purchasing Agent of original, signed certificates of insurance or, alternately, at the City's request, certified copies of the required insurance policies.
- 1.2 All insurance policies required hereunder shall be endorsed to include the following provision: "It is agreed that this policy is not subject to cancellation, non-renewal, without first providing the Risk Manager, City of Plano, at least ten (10) days prior written notice."
- 1.3 No acceptance and/or approval of any insurance by the City shall be construed as relieving or excusing the Engineer from any liability or obligation imposed upon the provisions of the Contract.
- 1.4 The City of Plano (including its elected and appointed officials, agents, volunteers, and employees) is to be named as an additional insured under Engineer's General Liability Policy, and the certificate of insurance, or the certified policy, if requested, must so state. Coverage afforded under this paragraph shall be primary as respects the City, its elected and appointed officials, agents and employees.
 - 1.4.1 The following definition of the term "City" applies to all policies issued under the contract:

The City Council of the City of Plano and any affiliated or subsidiary Board, Commission Authority, Committee, or Independent Agency (including those newly constituted), provided that such affiliated or subsidiary Board Commission, Authority, Committee, or Independent Agency is either a Body Politic created by the City Council of the City of Plano, or one in which controlling interest is vested in the City of Plano; and City of Plano Constitutional Officers.
- 1.5 The Engineer shall provide insurance as specified in the "Insurance Checklist" (Checklist) found on the last page of the bid or proposal form. Full limits of insurance required in the Checklist of this agreement shall be available for claims arising out of this agreement with the City of Plano.

- 1.6 Engineer agrees to defend and indemnify the City of Plano, its officers, agents and employees as provided in Paragraph VII. of this contract.
- 1.7 Insurance coverage required in these specifications shall be in force throughout the Contract Term. Should the Engineer fail to provide acceptable evidence of current insurance within seven (7) days of written notice at any time during the Contract Term, the City shall have the absolute right to terminate the Contract without any further obligation to the Engineer, and the Engineer shall be liable to the City for the entire additional cost of procuring performance and the cost of performing the incomplete portion of the Contract at time of termination.
- 1.8 Written requests for consideration of alternate coverages must be received by the City Purchasing Manager at least ten (10) working days prior to the date set for receipt of bids or proposals. If the City denies the request for alternative coverages, the specified coverages will be required to be submitted.
- 1.9 All required insurance coverages must be acquired from insurers authorized to do business in the State of Texas and acceptable to the City. The City prefers that all insurers also have a policyholder's rating of "A-" or better, and a financial size of "Class VI" or better in the latest edition of A.M. Best, or A or better by Standard and Poors, unless the City grants specific approval for an exception.
- 1.10 Any deductibles shall be disclosed in the Checklist and all deductibles will be assumed by the Engineer. Engineer may be required to provide proof of financial ability to cover deductibles, or may be required to post a bond to cover deductibles.

2. Engineer's Insurance - "Occurrence" Basis:

- 2.1 The Engineer shall purchase the following insurance coverages, including the terms, provisions and limits shown in the Checklist.
 - 2.1.1 Commercial General Liability - Such Commercial General Liability policy shall include any or all of the following as indicated on the Checklist:
 - i. General aggregate limit is to apply per project;
 - ii. Premises/Operations;
 - iii. Actions of Independent Contractors;
 - iv. Contractual Liability including protection for the Engineer from claims arising out of liability assumed under this contract;
 - v. Personal Injury Liability including coverage for offenses related to employment;
 - vi. Explosion, Collapse, or Underground (XCU) hazards; if applicable. This coverage required for any and all work involving drilling, excavation, etc.
 - 2.1.2 Business Automobile Liability including coverage for any owned, hired, or non-owned motor vehicles and automobile contractual liability.

- 2.1.3 Workers' Compensation - statutory benefits as required by the State of Texas, or other laws as required by labor union agreements, including Employers' Liability coverage.

3.0 Engineer's Insurance – Claims Made

Professional Errors and Omissions

The Engineer shall carry Professional Liability insurance which will pay for injuries arising out of negligent errors or omissions in the rendering, or failure to render professional services under the contract, for the term of the Contract and up to three years after the contract is completed in the amount shown in the Checklist.

Professional Errors and Omissions, Limit \$1,000,000
per claim and aggregate of \$2,000,000

ENGINEERING

City of Plano - Insurance Checklist

("X" means the coverage is required.)

Coverages Required

Limits (Figures Denote Minimums)

<input checked="" type="checkbox"/> 1. Workers' Compensation & Employers' Liability	Statutory limits of State of Texas \$100,000 accident \$100,000 disease \$500,000 policy limit disease
<input type="checkbox"/> 2. For Future Use	
<input type="checkbox"/> 3. City Approved Alternative Workers' Comp. Program	\$150,000 medical, safety program
<input checked="" type="checkbox"/> 4. General Liability	Complete entry No. 26 Minimum \$500,000 each occurrence \$1,000,000 general aggregate
<input checked="" type="checkbox"/> 5. General aggregate applies per project (CGL)	
<input checked="" type="checkbox"/> 6. Premises/Operations	(Items No. 3-10 & 12 require)
<input checked="" type="checkbox"/> 7. Independent Contractors	<u>\$500,000</u> combined single limit for bodily injury and property damage
<input type="checkbox"/> 8. Products	damage each occurrence with
<input type="checkbox"/> 9. Completed Operations	\$1,000,000 general aggregate that applies to project under contract
<input checked="" type="checkbox"/> 10. Contractual Liability	
<input checked="" type="checkbox"/> 11. Personal Injury Liability	\$500,000 each offense & aggregate
<input type="checkbox"/> 12. XCU Coverages	
<input checked="" type="checkbox"/> 13. Automobile Liability	\$500,000 Bodily Injury & Property
<input checked="" type="checkbox"/> 14. Owned, Hired & Non-owned	Damage each accident
<input type="checkbox"/> 15. Motor Carrier Act Endorsement	
<input checked="" type="checkbox"/> 16. Professional Liability	\$1,000,000 each claim \$2,000,000 aggregate
<input type="checkbox"/> 17. Garage Liability	\$_____ BI & PD each occurrence

EXHIBIT "E"

AFFIDAVIT OF NO PROHIBITED INTEREST AND COMPLIANCE WITH CITY OF PLANO'S EQUAL RIGHTS ORDINANCE

A. No Prohibited Interest

I, the undersigned, declare that I am authorized to make this statement on behalf of **Jerry Parche' Consulting Engineers**, a Sole Proprietorship organized under the laws of the State of Texas, and I have made a reasonable inquiry and, to the best of my knowledge, no person or officer of **Jerry Parche' Consulting Engineers**, is employed by the City of Plano or is an elected or appointed official of the City of Plano within the restrictions of the Plano City Charter.

I am aware that Section 11.02 of the City Charter states:

"No officer or employee of the city shall have a financial interest, direct or indirect, in any contract with the city, nor shall be financially interested, directly or indirectly, in the sale to the city of any land, or rights or interest in any land, materials, supplies or service. The above provision shall not apply where the interest is represented by ownership of stock in a corporation involved, provided such stock ownership amounts to less than one (1) per cent of the corporation stock. Any violation of this section shall constitute malfeasance in office, and any officer or employee of the city found guilty thereof shall thereby forfeit his office or position. Any violation of this section with the knowledge, express or implied, of the persons or corporation contracting with the city shall render the contract voidable by the city manager or the city council."

B. Equal Rights Compliance

1. Section 2-11(F) of the City Code of Ordinances reads as follows:

"It shall be unlawful for an employer to discriminate against any person on the basis of race, color, sex, religion, age, national origin, genetic information, sexual orientation, gender identity, disability status or United States military/veteran status by the following actions or inactions:

- (a) for an employer to fail or refuse to hire, or to discharge, any person;
- (b) for an employer to discriminate against any person with respect to compensation, terms, conditions or privileges, of employment;
- (c) for an employer to limit, segregate or classify employees or applicants for employment in any way that would deprive or tend to deprive a person of employment or employment opportunities, or that would otherwise adversely affect a person's status as an employee;
- (d) for an employment agency to fail or refuse to refer for employment, or to otherwise discriminate against, any person because of a protected employment characteristic;
- (e) for an employment agency to classify or refer for employment any person, on the basis of a protected employment characteristic;
- (f) for a labor organization to exclude or expel from its membership, or to otherwise discriminate against, any person because of a protected employment characteristic;
- (g) for a labor organization to fail or refuse to refer for employment any person because of a protected employment characteristic;
- (h) for a labor organization to limit, segregate or classify its members or applicants for membership, in any way that would deprive or tend to deprive a person of employment or employment opportunities, or that would otherwise adversely affect a person's status as an employee or as an applicant for employment; or
- (i) for a labor organization to cause or attempt to cause an employer to discriminate against a person in violation of this subsection;
- (j) for an employer, a labor organization or a joint labor-management committee, to discriminate against any person because of a protected employment characteristic in the admission to, or

- employment in, any program established to provide apprenticeship or other training;
- (k) for an employer to print or publish, or cause to be printed or published, any notice or advertisement relating to employment by the employer that indicates any preference, limitation, specification or discrimination, based on a protected employment characteristic;
- (l) for an employment agency to print or publish, or cause to be printed or published, any notice or advertisement relating to membership in or any classification or referral for employment by the employment agency that indicates any preference, limitation, specification or discrimination, based on a protected employment characteristic; or
- (m) for a joint labor-management committee to print or publish, or cause to be printed or published, any notice or advertisement relating to admission to, or employment in, any program established to provide apprenticeship or other training by the joint labor-management committee that indicates any preference, limitation, specification or discrimination, based on a protected employment characteristic.”

2. I am aware that my company, its directors, officers and employees must comply with Section 2-11(F) of the City Code of Ordinances unless an exclusion applies, as indicated below. Further, I understand that if Section 2-11(F) applies, I am entitled to apply to the City Manager for a waiver from signing this section of the affidavit based on a conflict with state or federal law. The contract will not be executed prior to the waiver issue being resolved.

Having made reasonable inquiry, I affirm that my company, its directors, officers and employees agree to comply with Section 2-11(F); or my company is excluded from this Ordinance based on the following: **[PLEASE CHECK BELOW, IF APPLICABLE]**

_____ A religious organization.

_____ A political organization.

_____ An educational institution.

_____ A branch or division of the United States government or any of its departments or agencies.

_____ A branch or division of the State of Texas or any of its departments, agencies or political subdivisions.

_____ A private club that is restricted to members of the club and guests and not open to the general public.

_____ Is not an “employer” under Section 2-11(F) because it has not had 15 or more employees for each working day in each of 20 or more calendar weeks in the current or preceding calendar year.

[THIS SPACE INTENTIONALLY LEFT BLANK]

I also understand and acknowledge that a violation of Section 11.02 of the City Charter or Section 2-11(F) of the City Code of Ordinances, if applicable, at any time during the term of this contract may render the contract voidable by the City.

Jerry Parche' Consulting Engineers

By:

Signature

Print Name

Title

Date

STATE OF TEXAS §
 §
COUNTY OF TARRANT §

SUBSCRIBED AND SWORN TO before me this _____ day of _____, 2016.

Notary Public, State of Texas